


福州新南建设开发有限公司上井路项目红线图  
2873.78-40421.78

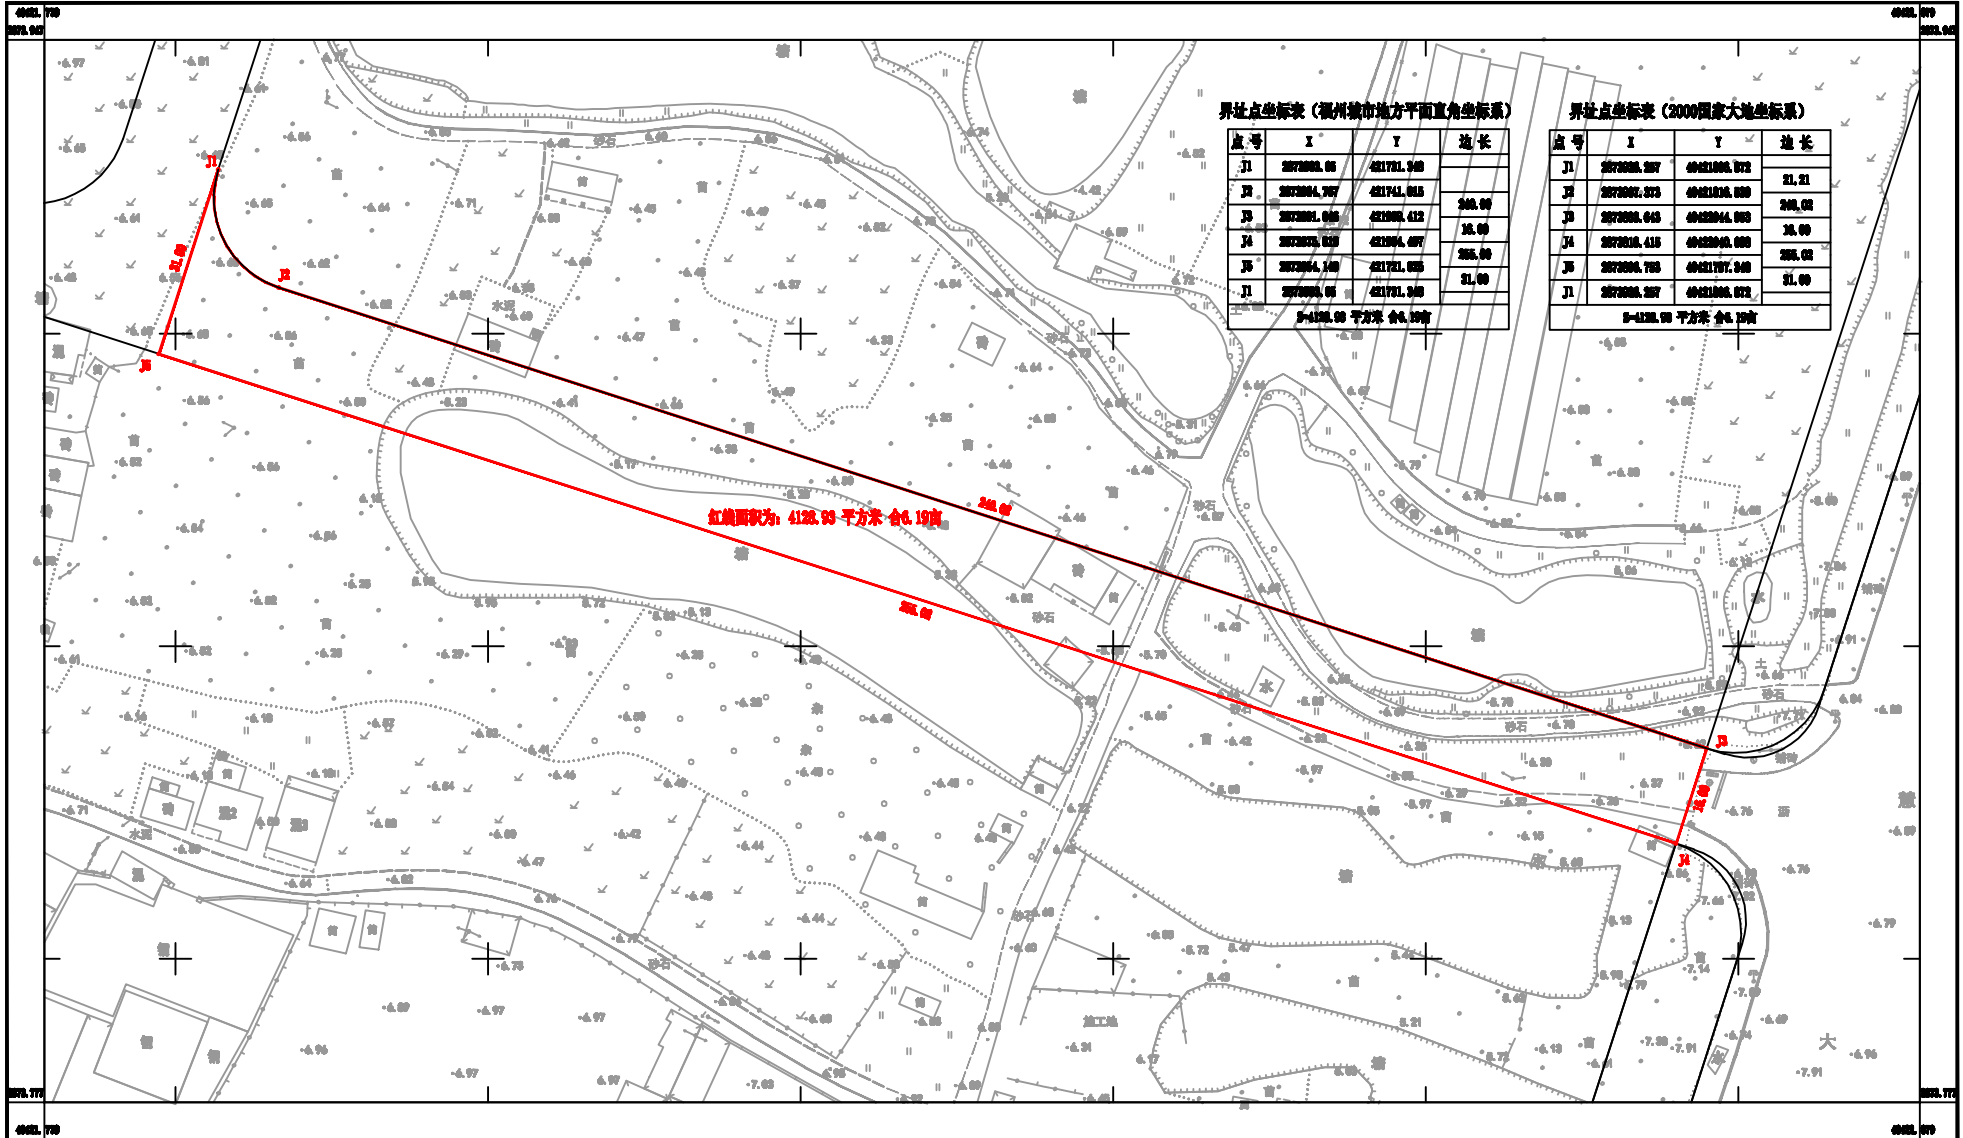

界址点坐标表 (福州城市地方平面直角坐标系)

点号	X	Y	边长

界址点坐标表 (2000国家大地坐标系)

点号	X	Y	边长

